



Kelder			
Verdeler	Groep	Groep lengte	afstand H.O.H.
1a	1	52	100
1a	2	85	100
1a	3	87	100
1a	4	87	100
1a	5	82	100
1a	6	87	100

Kelder			
Verdeler	Groep	Groep lengte	afstand H.O.H.
2a	1	88	100
2a	2	88	100
2a	3	86	100
2a	4	99	100
2a	5	97	100
2a	6	99	100

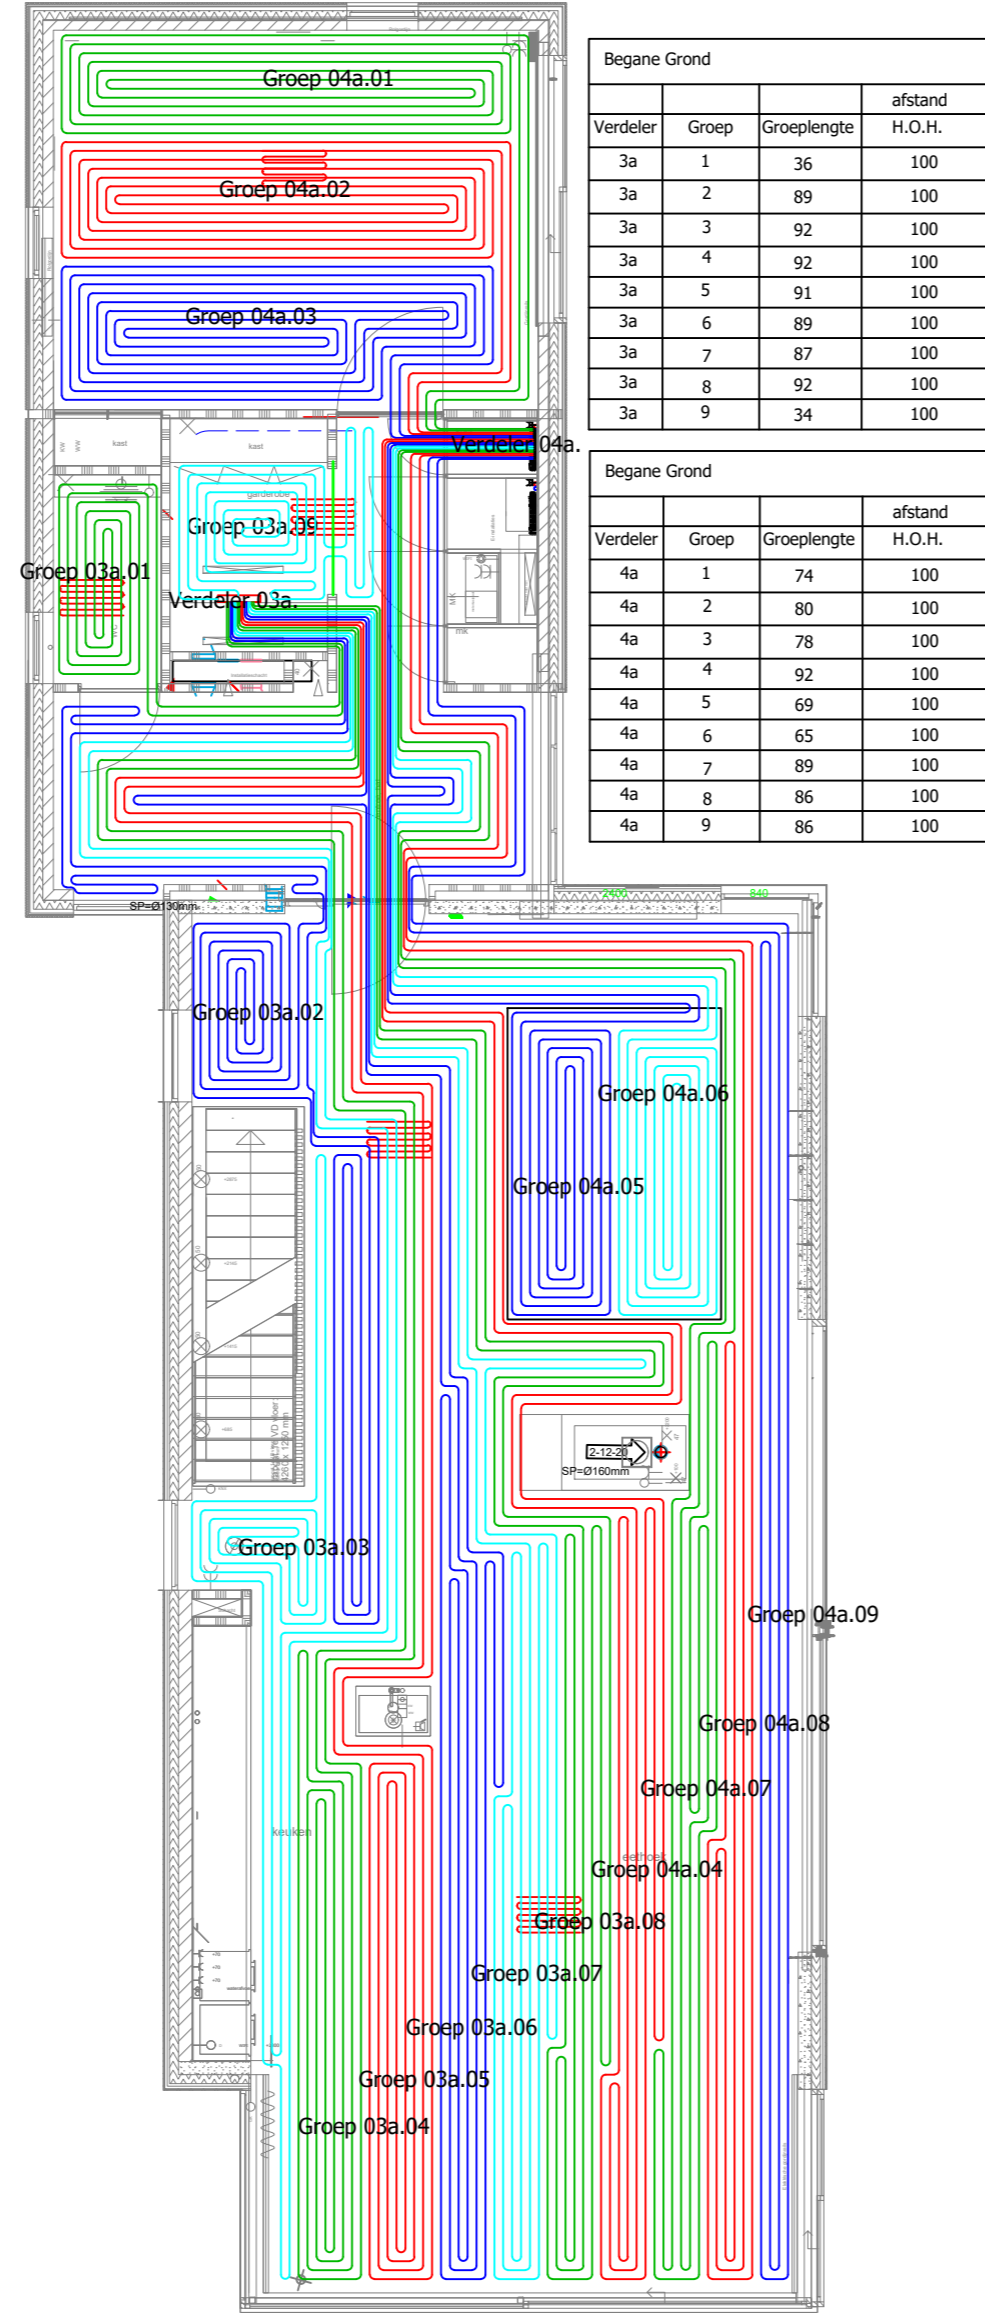


Begane Grond			
Verdeler	Groep	Groep lengte	afstand H.O.H.
3a	1	36	100
3a	2	89	100
3a	3	92	100
3a	4	92	100
3a	5	91	100
3a	6	89	100
3a	7	87	100
3a	8	92	100
3a	9	34	100

Begane Grond			
Verdeler	Groep	Groep lengte	afstand H.O.H.
4a	1	74	100
4a	2	80	100
4a	3	78	100
4a	4	92	100
4a	5	69	100
4a	6	65	100
4a	7	89	100
4a	8	86	100
4a	9	86	100

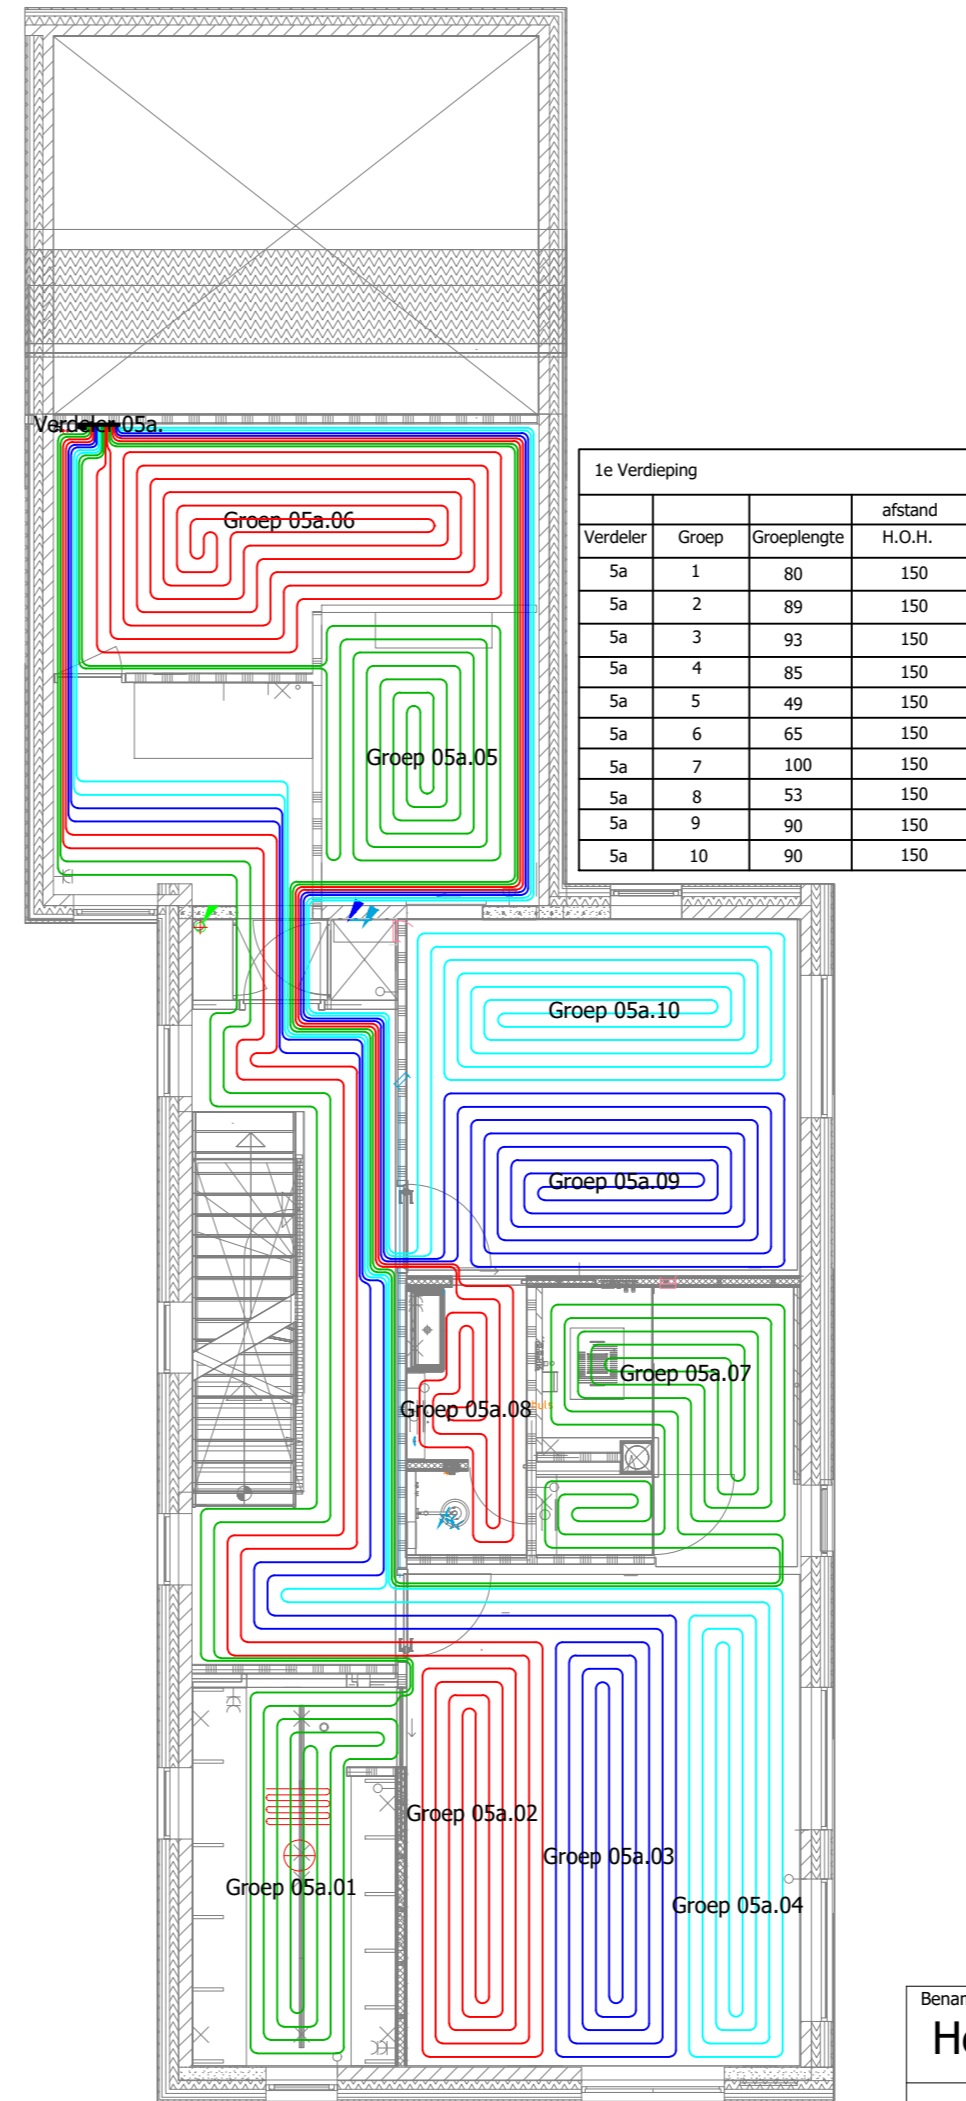

1e Verdieping			
Verdeler	Groep	Groep lengte	afstand H.O.H.
5a	1	80	150
5a	2	89	150
5a	3	93	150
5a	4	85	150
5a	5	49	150
5a	6	65	150
5a	7	100	150
5a	8	53	150
5a	9	90	150
5a	10	90	150

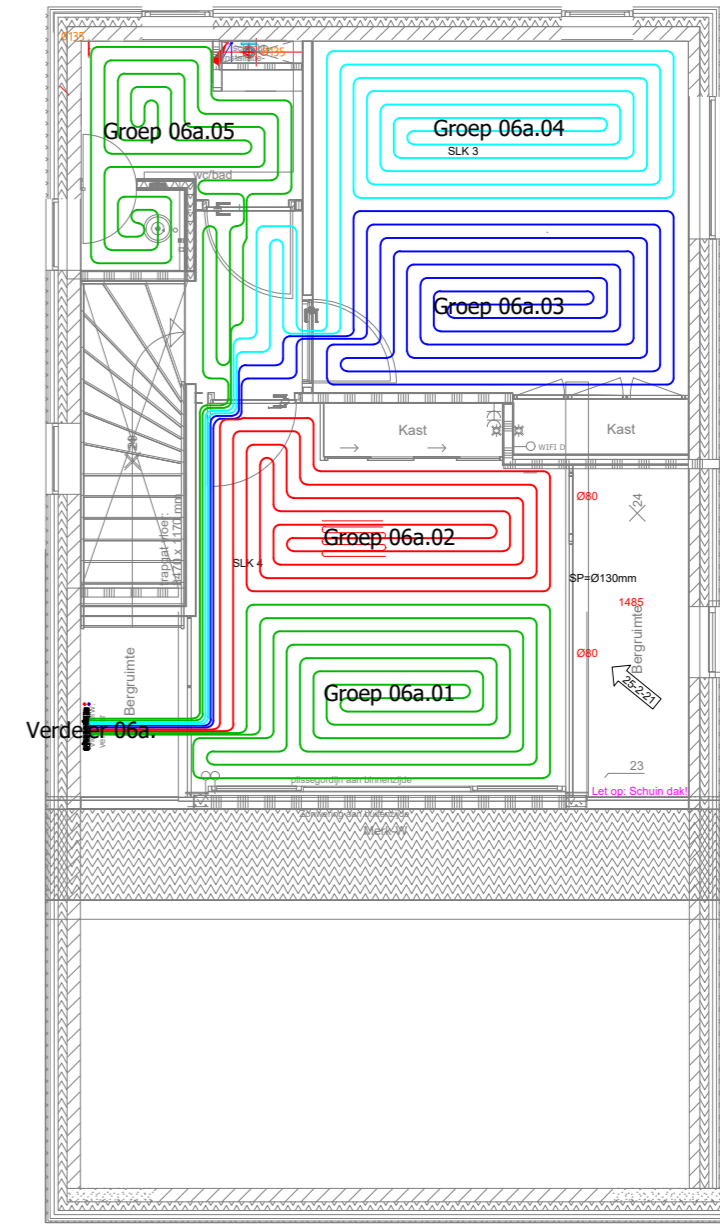


2e Verdieping			
Verdeler	Groep	Groep lengte	afstand H.O.H.
5a	1	55	150
5a	2	48	150
5a	3	67	150
5a	4	69	150
5a	5	46	150

Benaming: **Herzo Groothandel Vloerverwarming**

E: Info@herzo.nl, +31 (0) 488-454287
Tichelmanstraat 8
6671 MB Zetten

Datum : 02-07-2021
Getekend : WF



Blad **01**
Van **01**
Schaal **1:85**
A2